





PROPOSED TYPICAL SECTION "A"
Two-Lane Bridge with one 12-foot sidewalk
Design Speed 45 mph

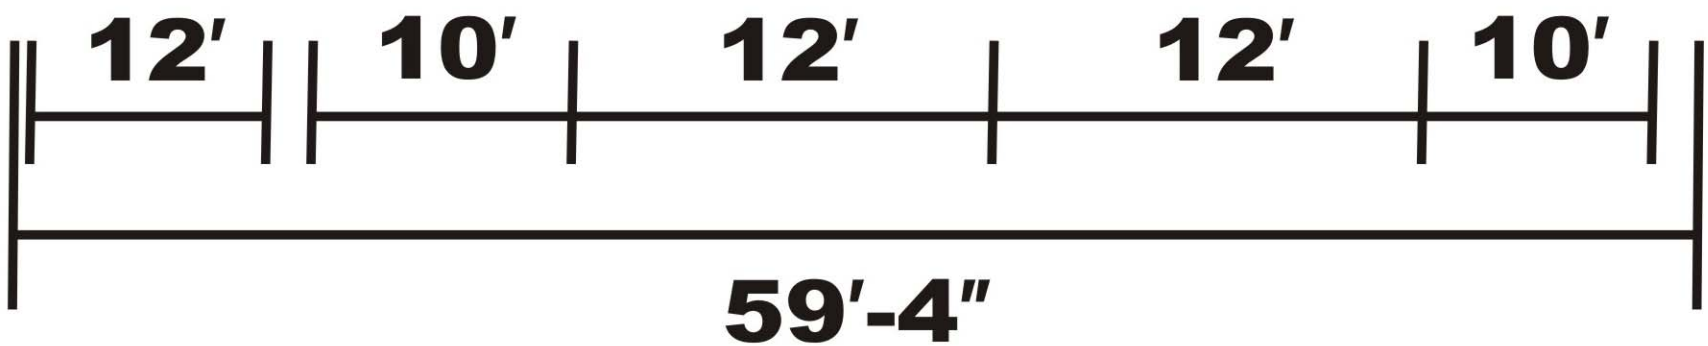

PROPOSED TYPICAL SECTION "B"
Two-Lane Bridge with two 10-foot sidewalks
Design Speed 45 mph

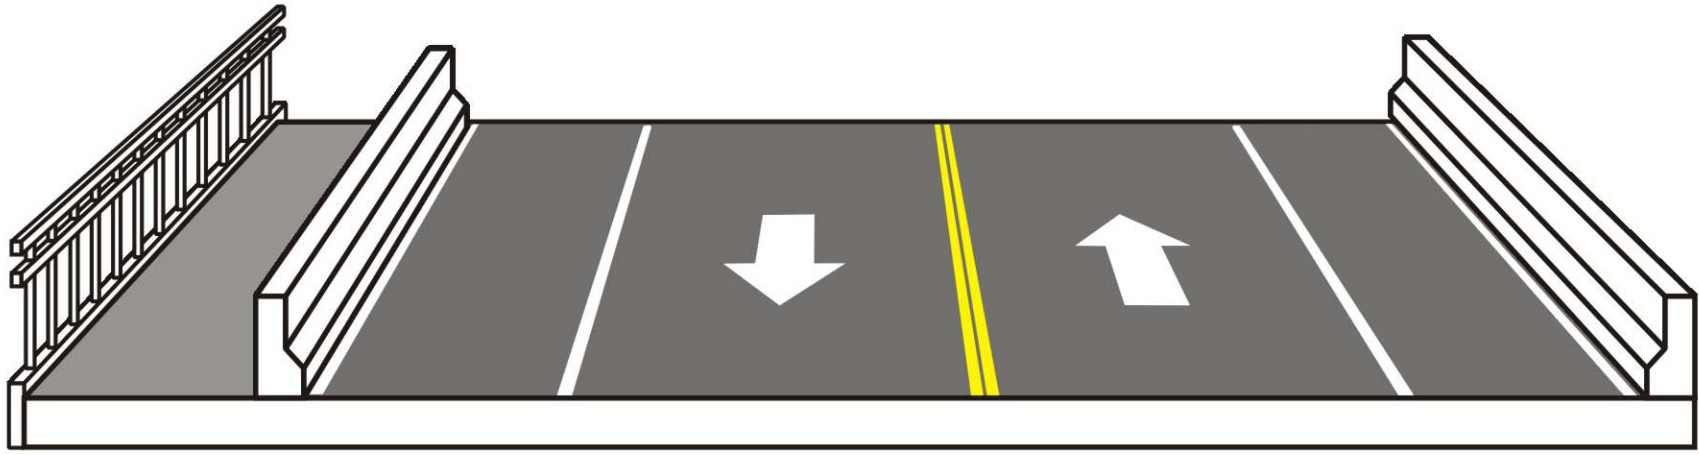